


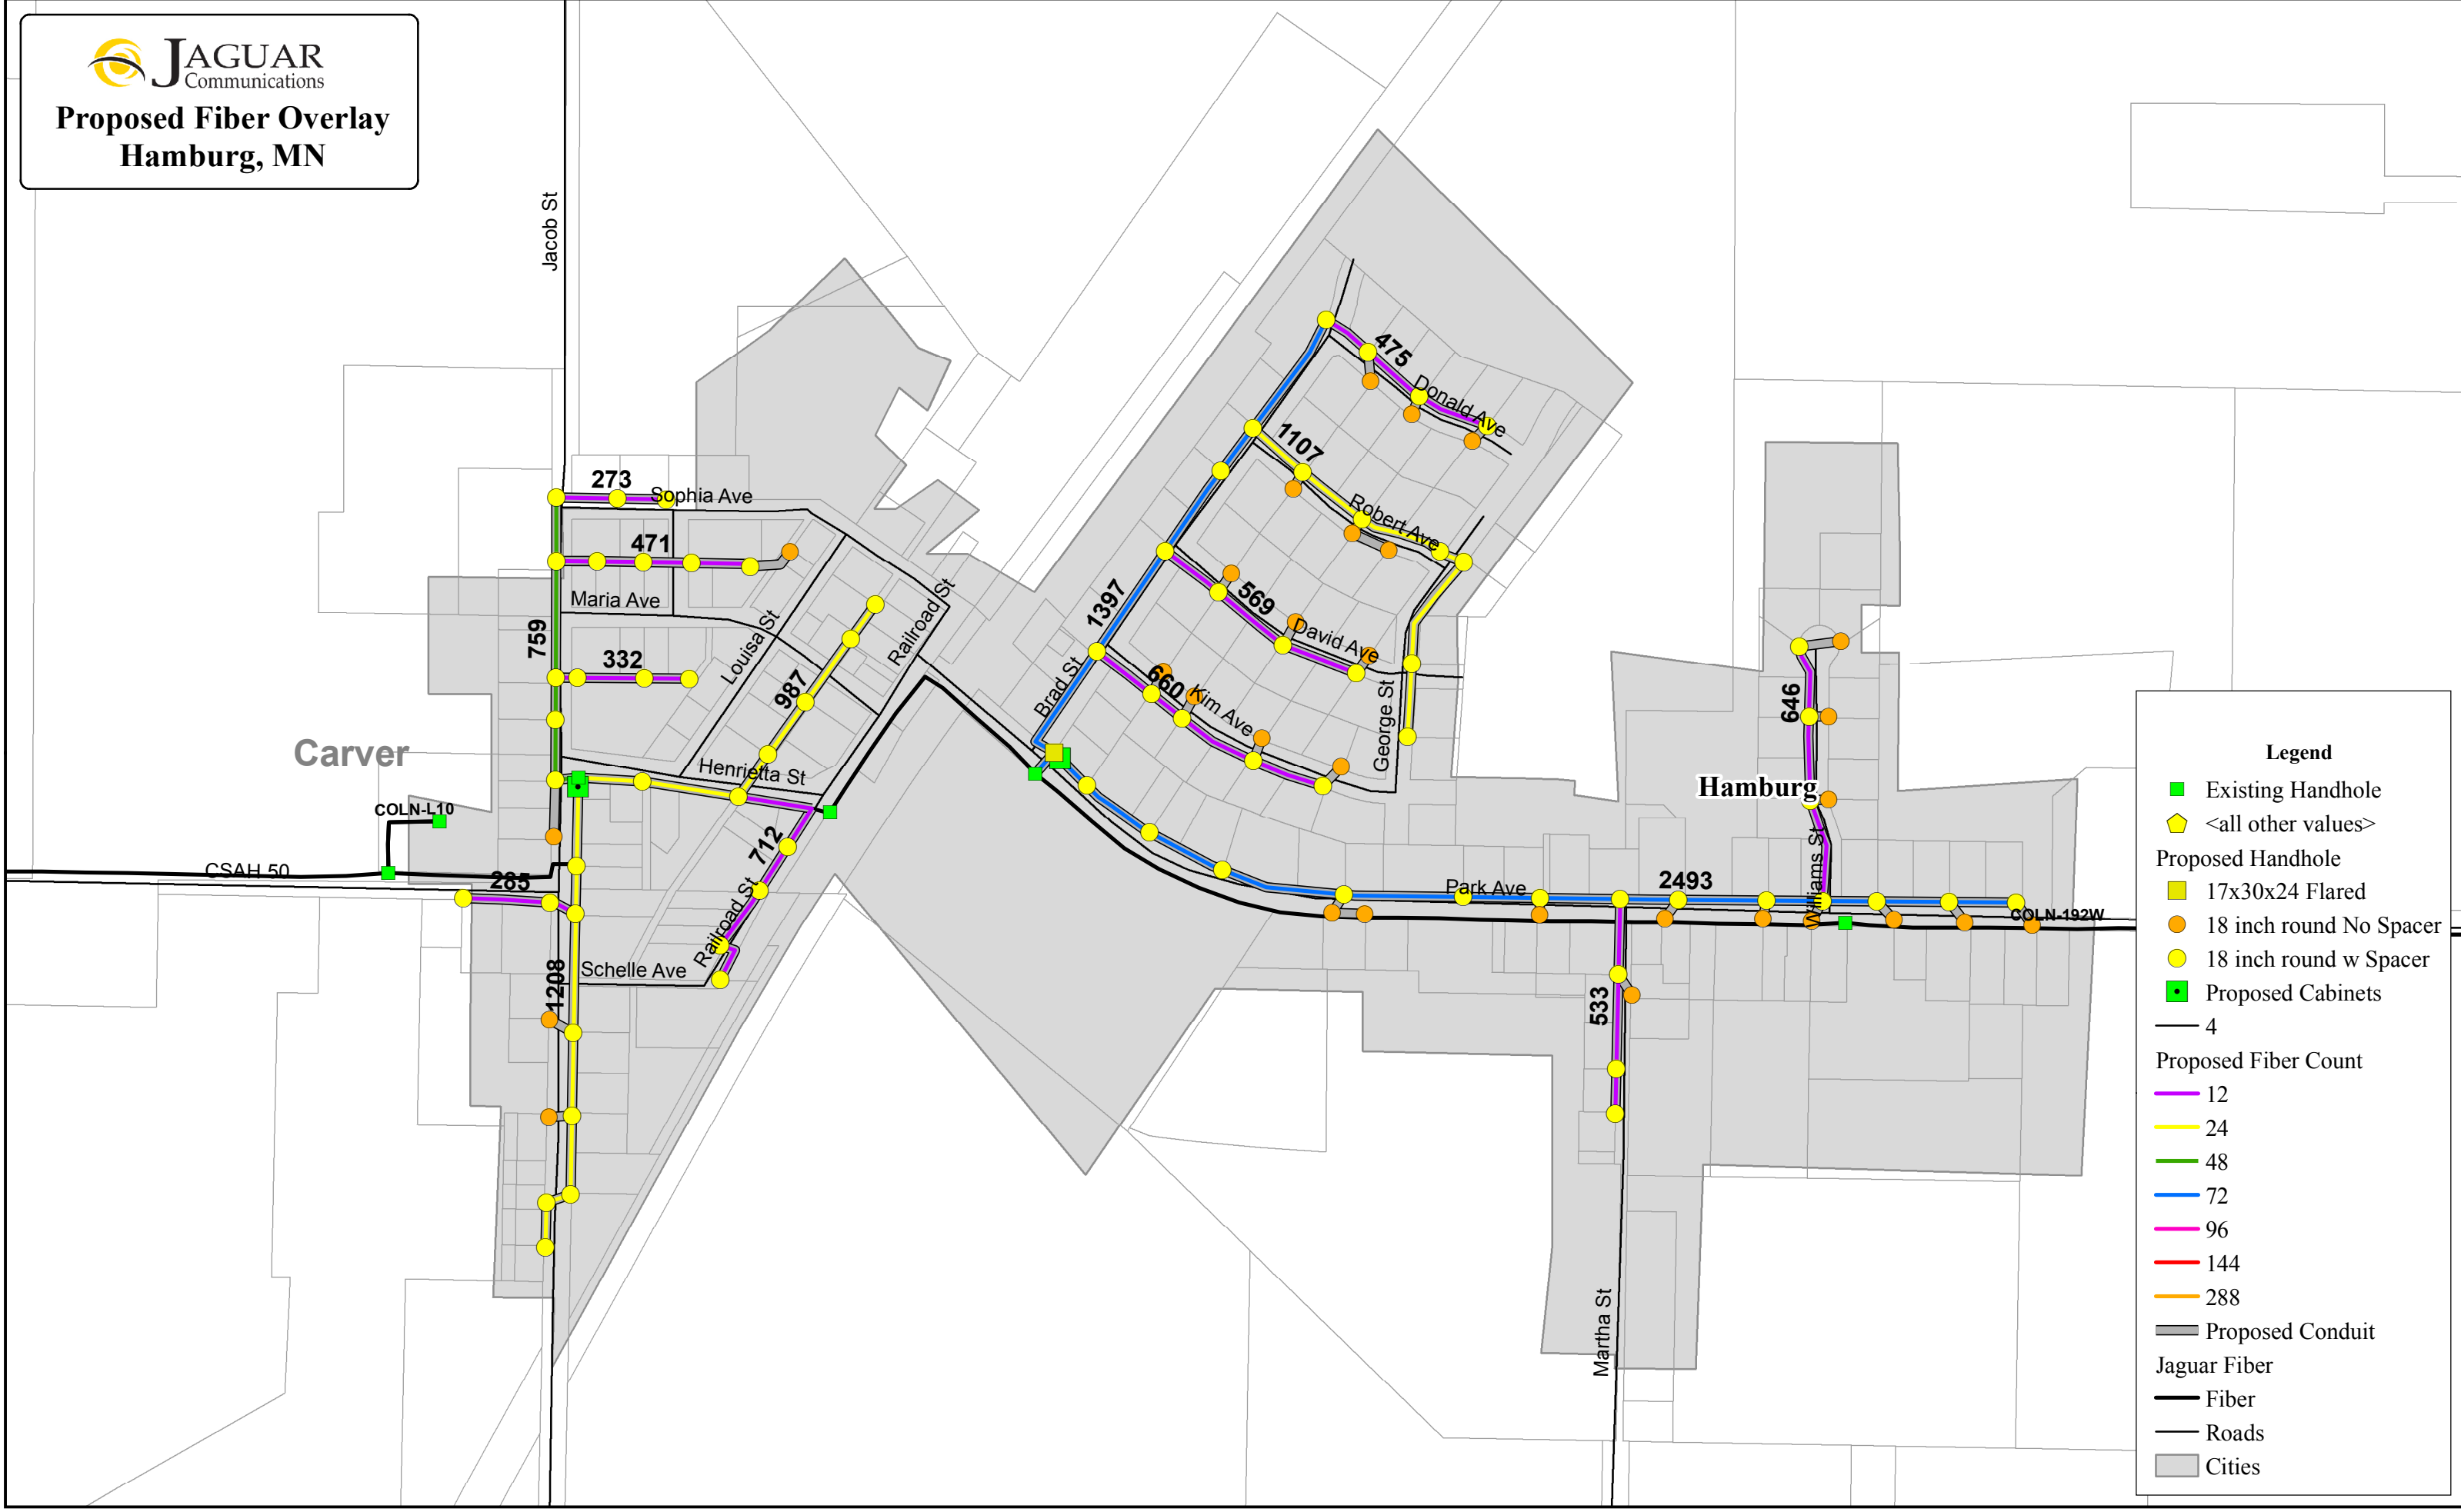


Proposed Fiber Overlay Hamburg, MN



Legend

- Existing Handhole
- ◊ <all other values>
- Proposed Handhole
 - 17x30x24 Flared
 - 18 inch round No Spacer
 - 18 inch round w Spacer
- Proposed Cabinets
- 4
- Proposed Fiber Count
 - 12
 - 24
 - 48
 - 72
 - 96
 - 144
 - 288
- Proposed Conduit
- Jaguar Fiber
 - Fiber
 - Roads
 - Cities

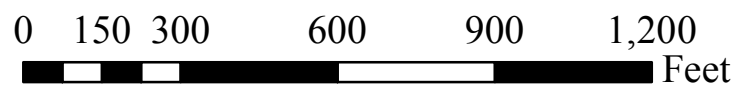

Date: 8/9/2016